



# REGAL PALMS

Senior Living




## Regal Studio

Floor plans are for general reference only and are not to scale.



# REGAL PALMS

Senior Living

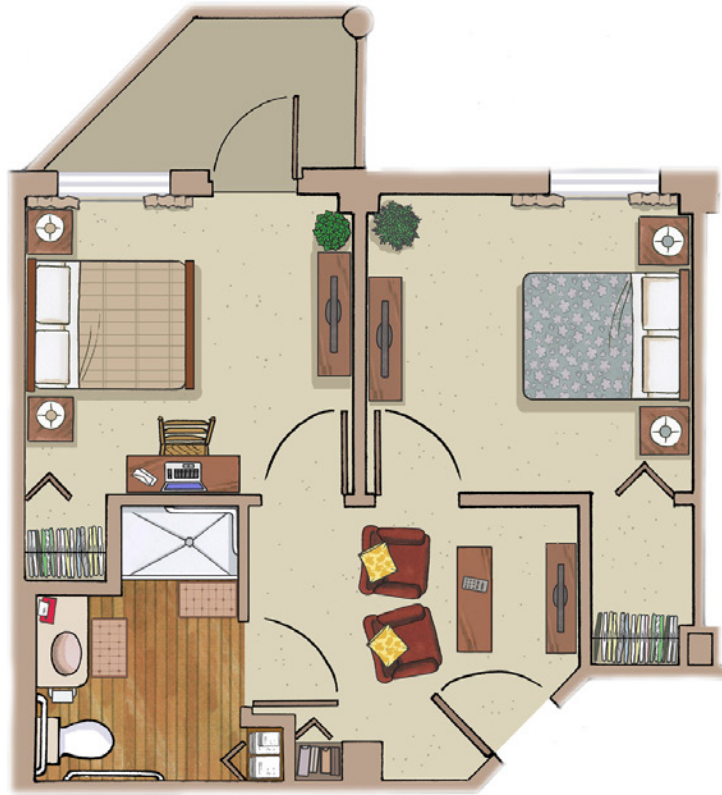

## Friendship Suite

Floor plans are for general reference only and are not to scale.



# REGAL PALMS

Senior Living




## One Bedroom - One Bathroom

Floor plans are for general reference only and are not to scale.



# REGAL PALMS

Senior Living

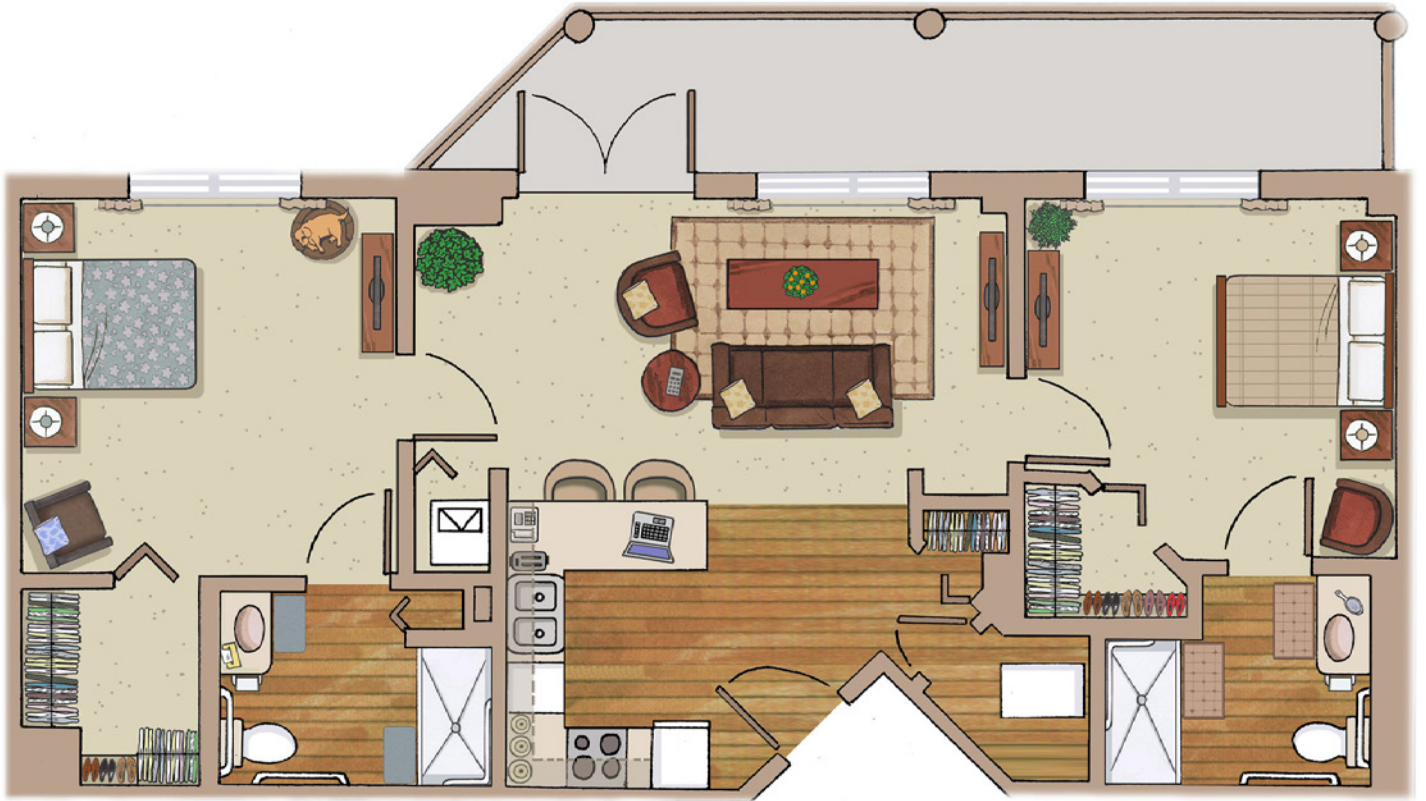

## Two Bedroom - Two Bathroom

Floor plans are for general reference only and are not to scale.



# REGAL PALMS

Senior Living



## Three Bedroom - Two Bathroom

Floor plans are for general reference only and are not to scale.